



LONGITUDINAL SECTION

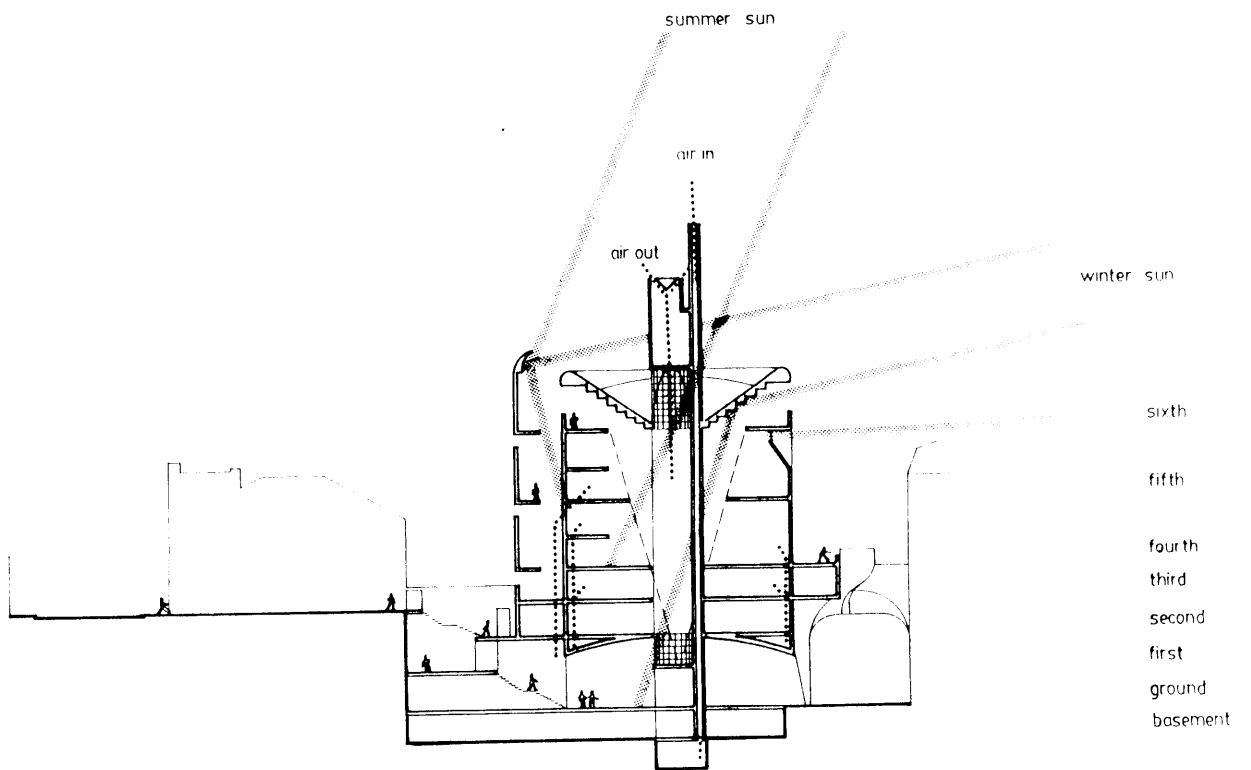

CROSS SECTION

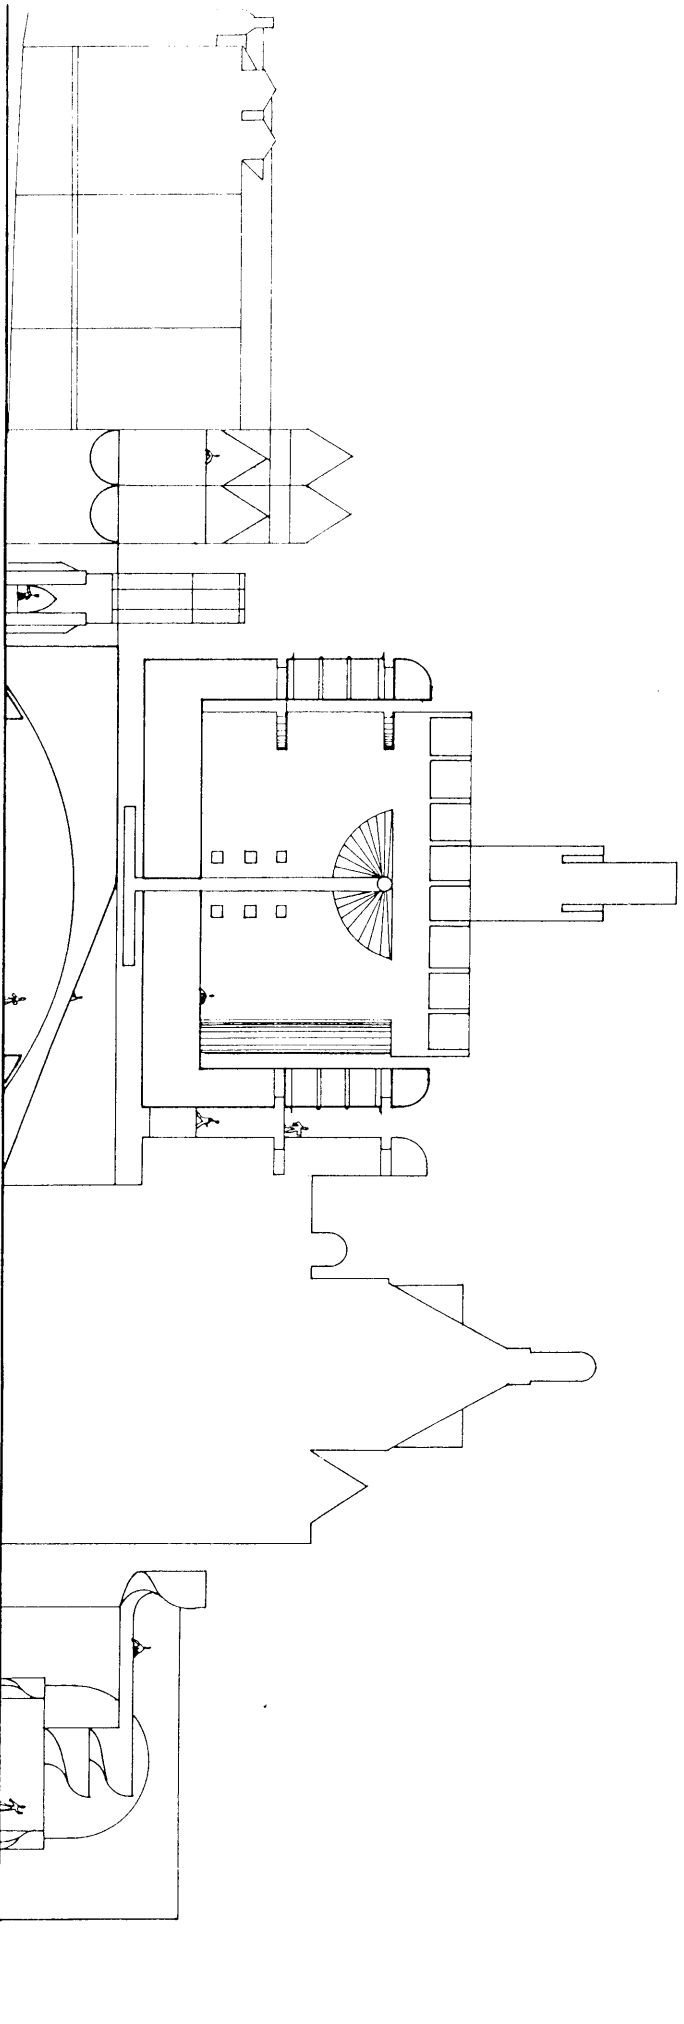

FRONT ELEVATION